


中郡大磯町大磯字南浜岳 1 9 8 2 - 5 他

分割図

縮尺 : 1 / 1 0 0

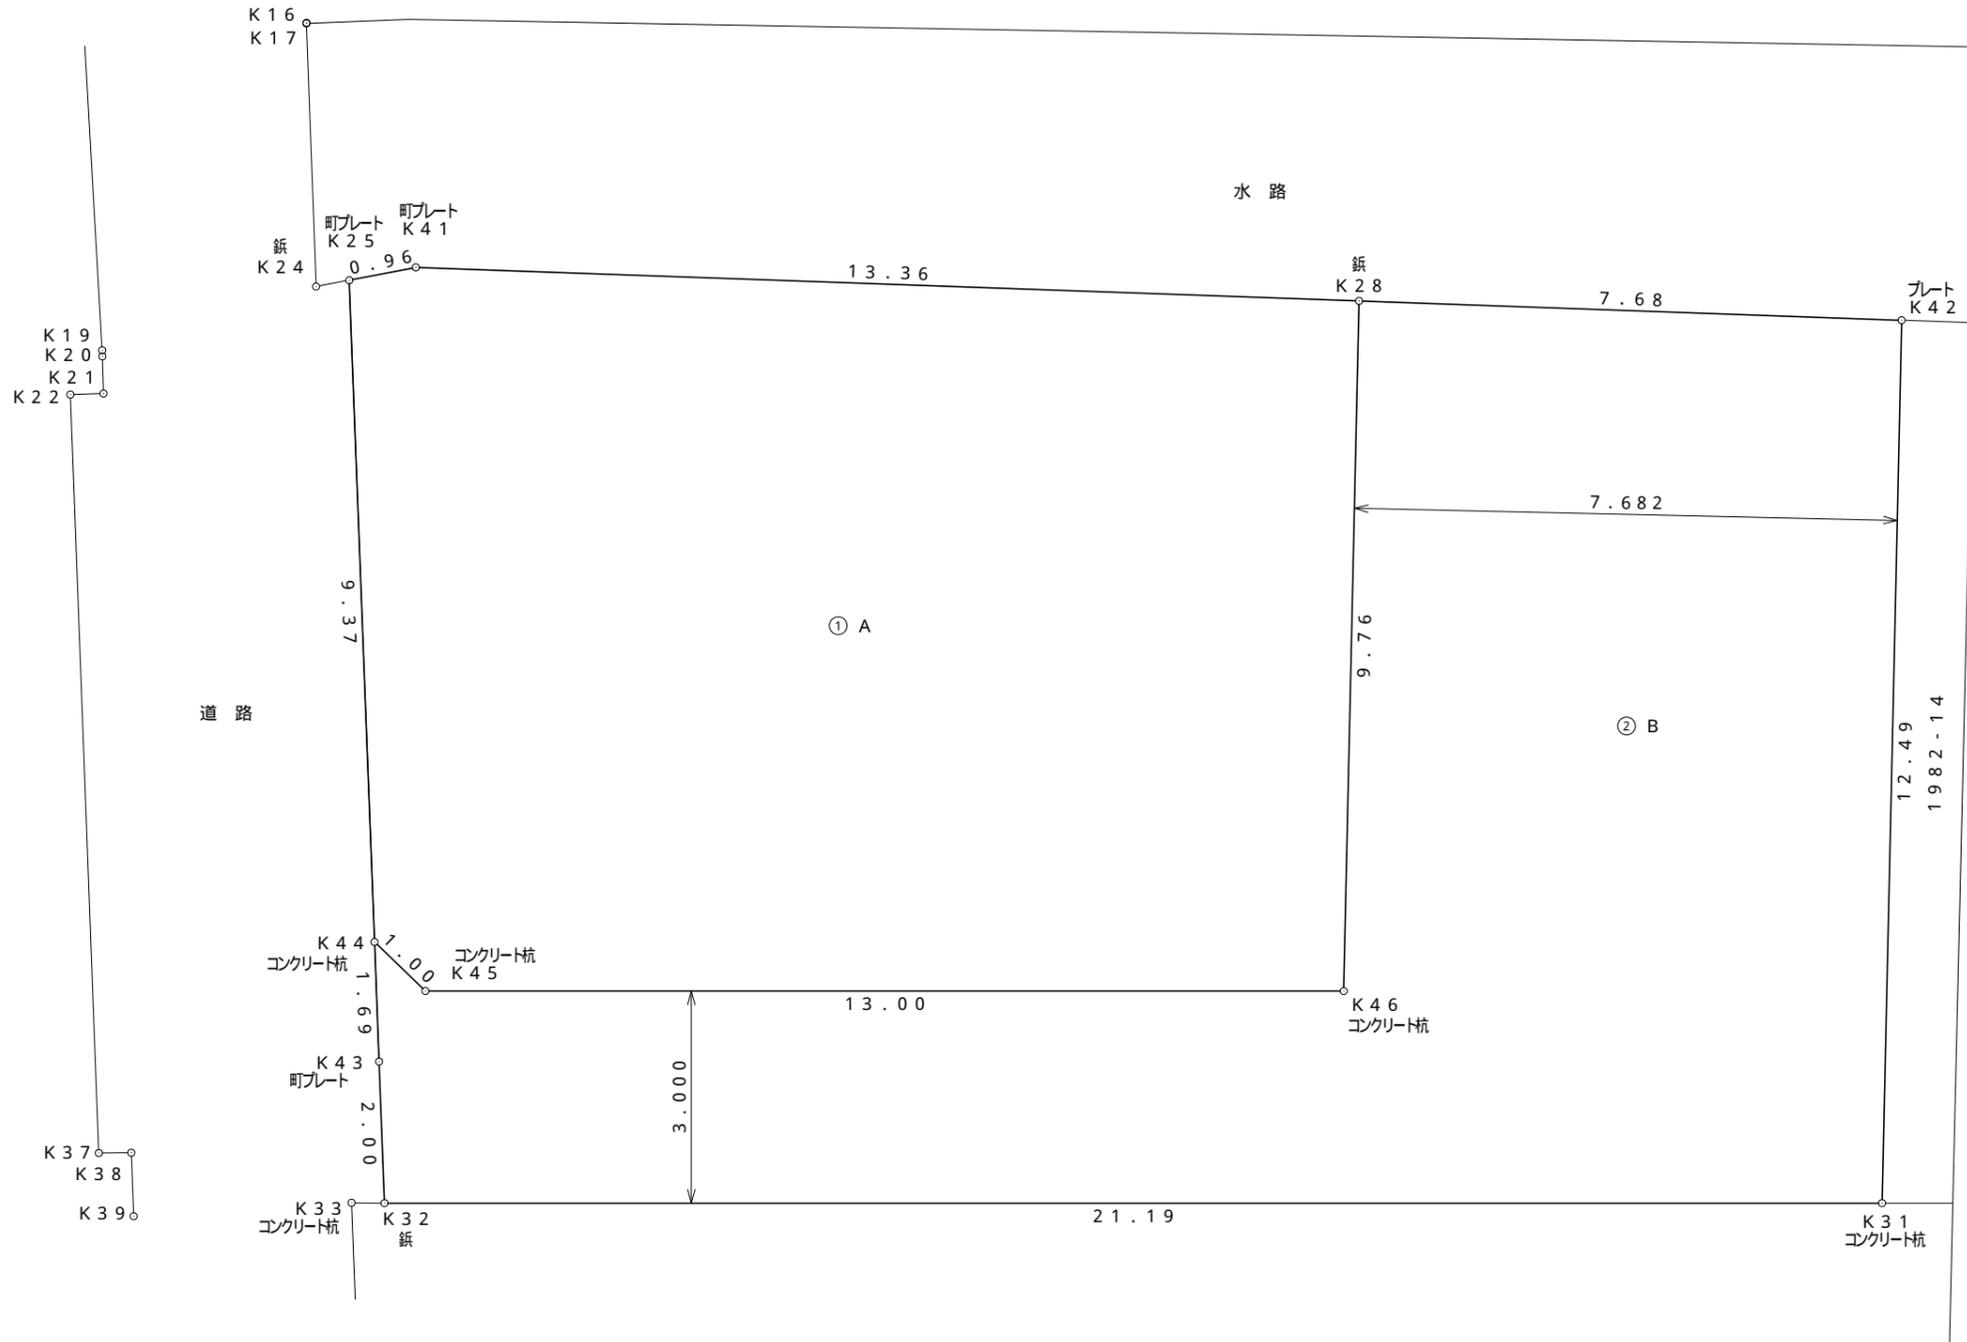

求積表

地番 ① A				
NO	Xn	Yn	Yn+1-Yn-1	Xn · (Yn+1-Yn-1)
K46	-76297.389	-46641.865	7.474	-570246.685386
K28	-76288.556	-46646.023	-16.317	1244800.368252
K41	-76294.082	-46658.182	-12.921	985795.833522
K25	-76294.665	-46658.944	3.731	-284655.395115
K44	-76302.884	-46654.451	5.447	-415621.809148
K45	-76303.183	-46653.497	12.586	-960351.861238
合計				-279.549113
合計面積				139.7745565
地積				139.77 m ²

地番 ② B				
NO	Xn	Yn	Yn+1-Yn-1	Xn · (Yn+1-Yn-1)
K42	-76285.377	-46639.029	-12.314	939378.132378
K28	-76288.556	-46646.023	-2.836	216354.344816
K46	-76297.389	-46641.865	-7.474	570246.685386
K45	-76303.183	-46653.497	-12.586	960351.861238
K44	-76302.884	-46654.451	-0.142	10835.009528
K43	-76304.369	-46653.639	1.773	-135287.646237
K32	-76306.127	-46652.678	19.930	-1520781.111110
K31	-76296.678	-46633.709	13.649	-1041373.358022
合計				-276.082023
合計面積				138.0410115
地積				138.04 m ²

地番	面積
① A	139.7745565 m ²
② B	138.0410115 m ²
総合計面積	277.8155680 m ²

1 9 8 2 - 3